


The diagrams show the cross-section of a road with the following details:

- Corte OL2:** Shows a road profile with a central section labeled "FAIXA DE BORDAGEM" and side sections labeled "ESTACIONAMENTO PESADO" and "ESTACIONAMENTO LEVE". The terrain profile is shown below the road profile.
- Corte OL3:** Similar to OL2, but with a different terrain profile.
- Corte OL4:** Similar to OL2, but with a different terrain profile.
- Corte OL5:** Similar to OL2, but with a different terrain profile.
- Corte OL6:** Similar to OL2, but with a different terrain profile.

Each diagram includes a table of data for the road profile, showing stationing, elevation, and other parameters.

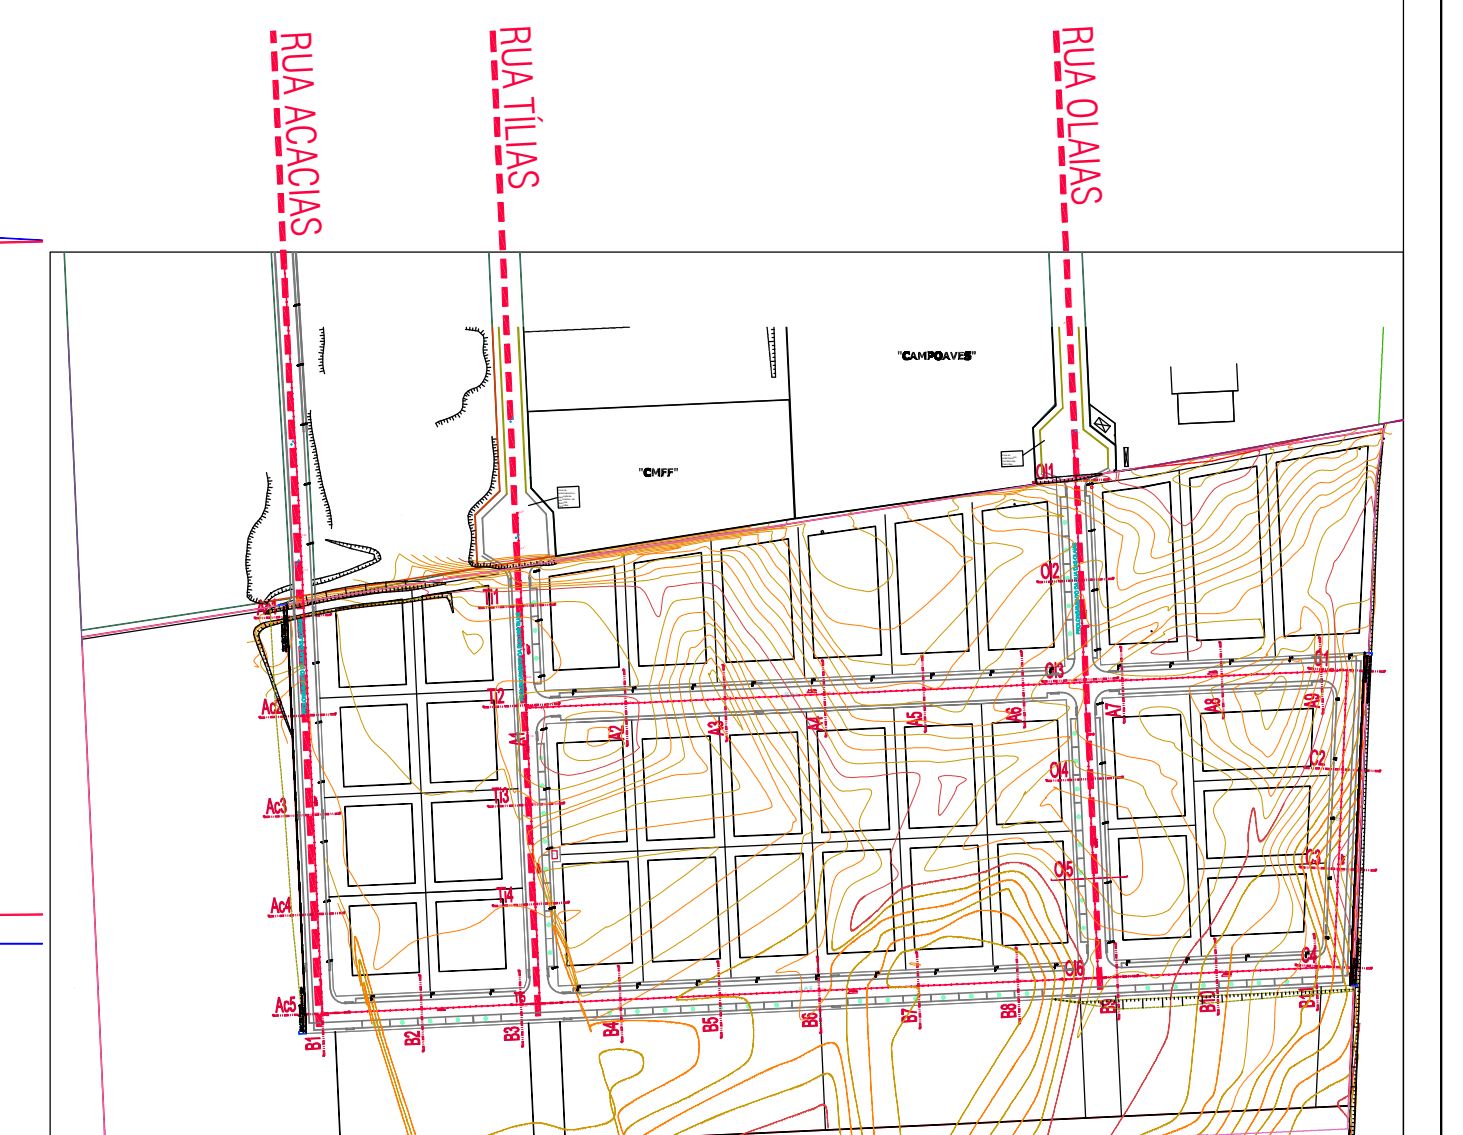

 Perfil do Terreno Existente
 Perfil Proposto

[illegible]